


ARCHITECTURAL SITE PLAN
SCALE: 1" = 50'-0"

PRESENTATION

PROJECT # 221117


DATE: 11.18.2021

A MASTER SITE PLAN FOR:
**THE MULTI AGENCY
REGIONAL TRAINING FACILITY**

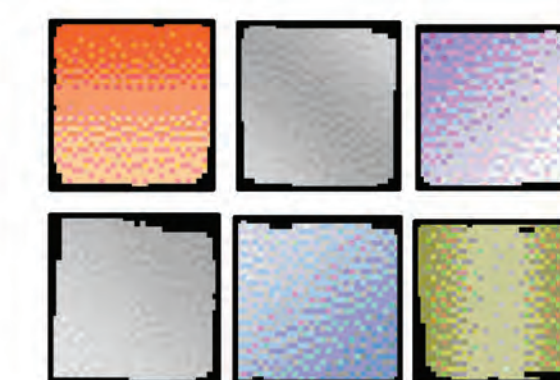

JPA

JOSEPH POZZIOLI ARCHITECT P.A.
314 MOODY BLVD
FLAGLER BEACH, FLORIDA 32136
T: 386.439.5650 F: 386.439.5651
AA 26003787 / AR 13178 / ID 4843
COPYRIGHT 2021

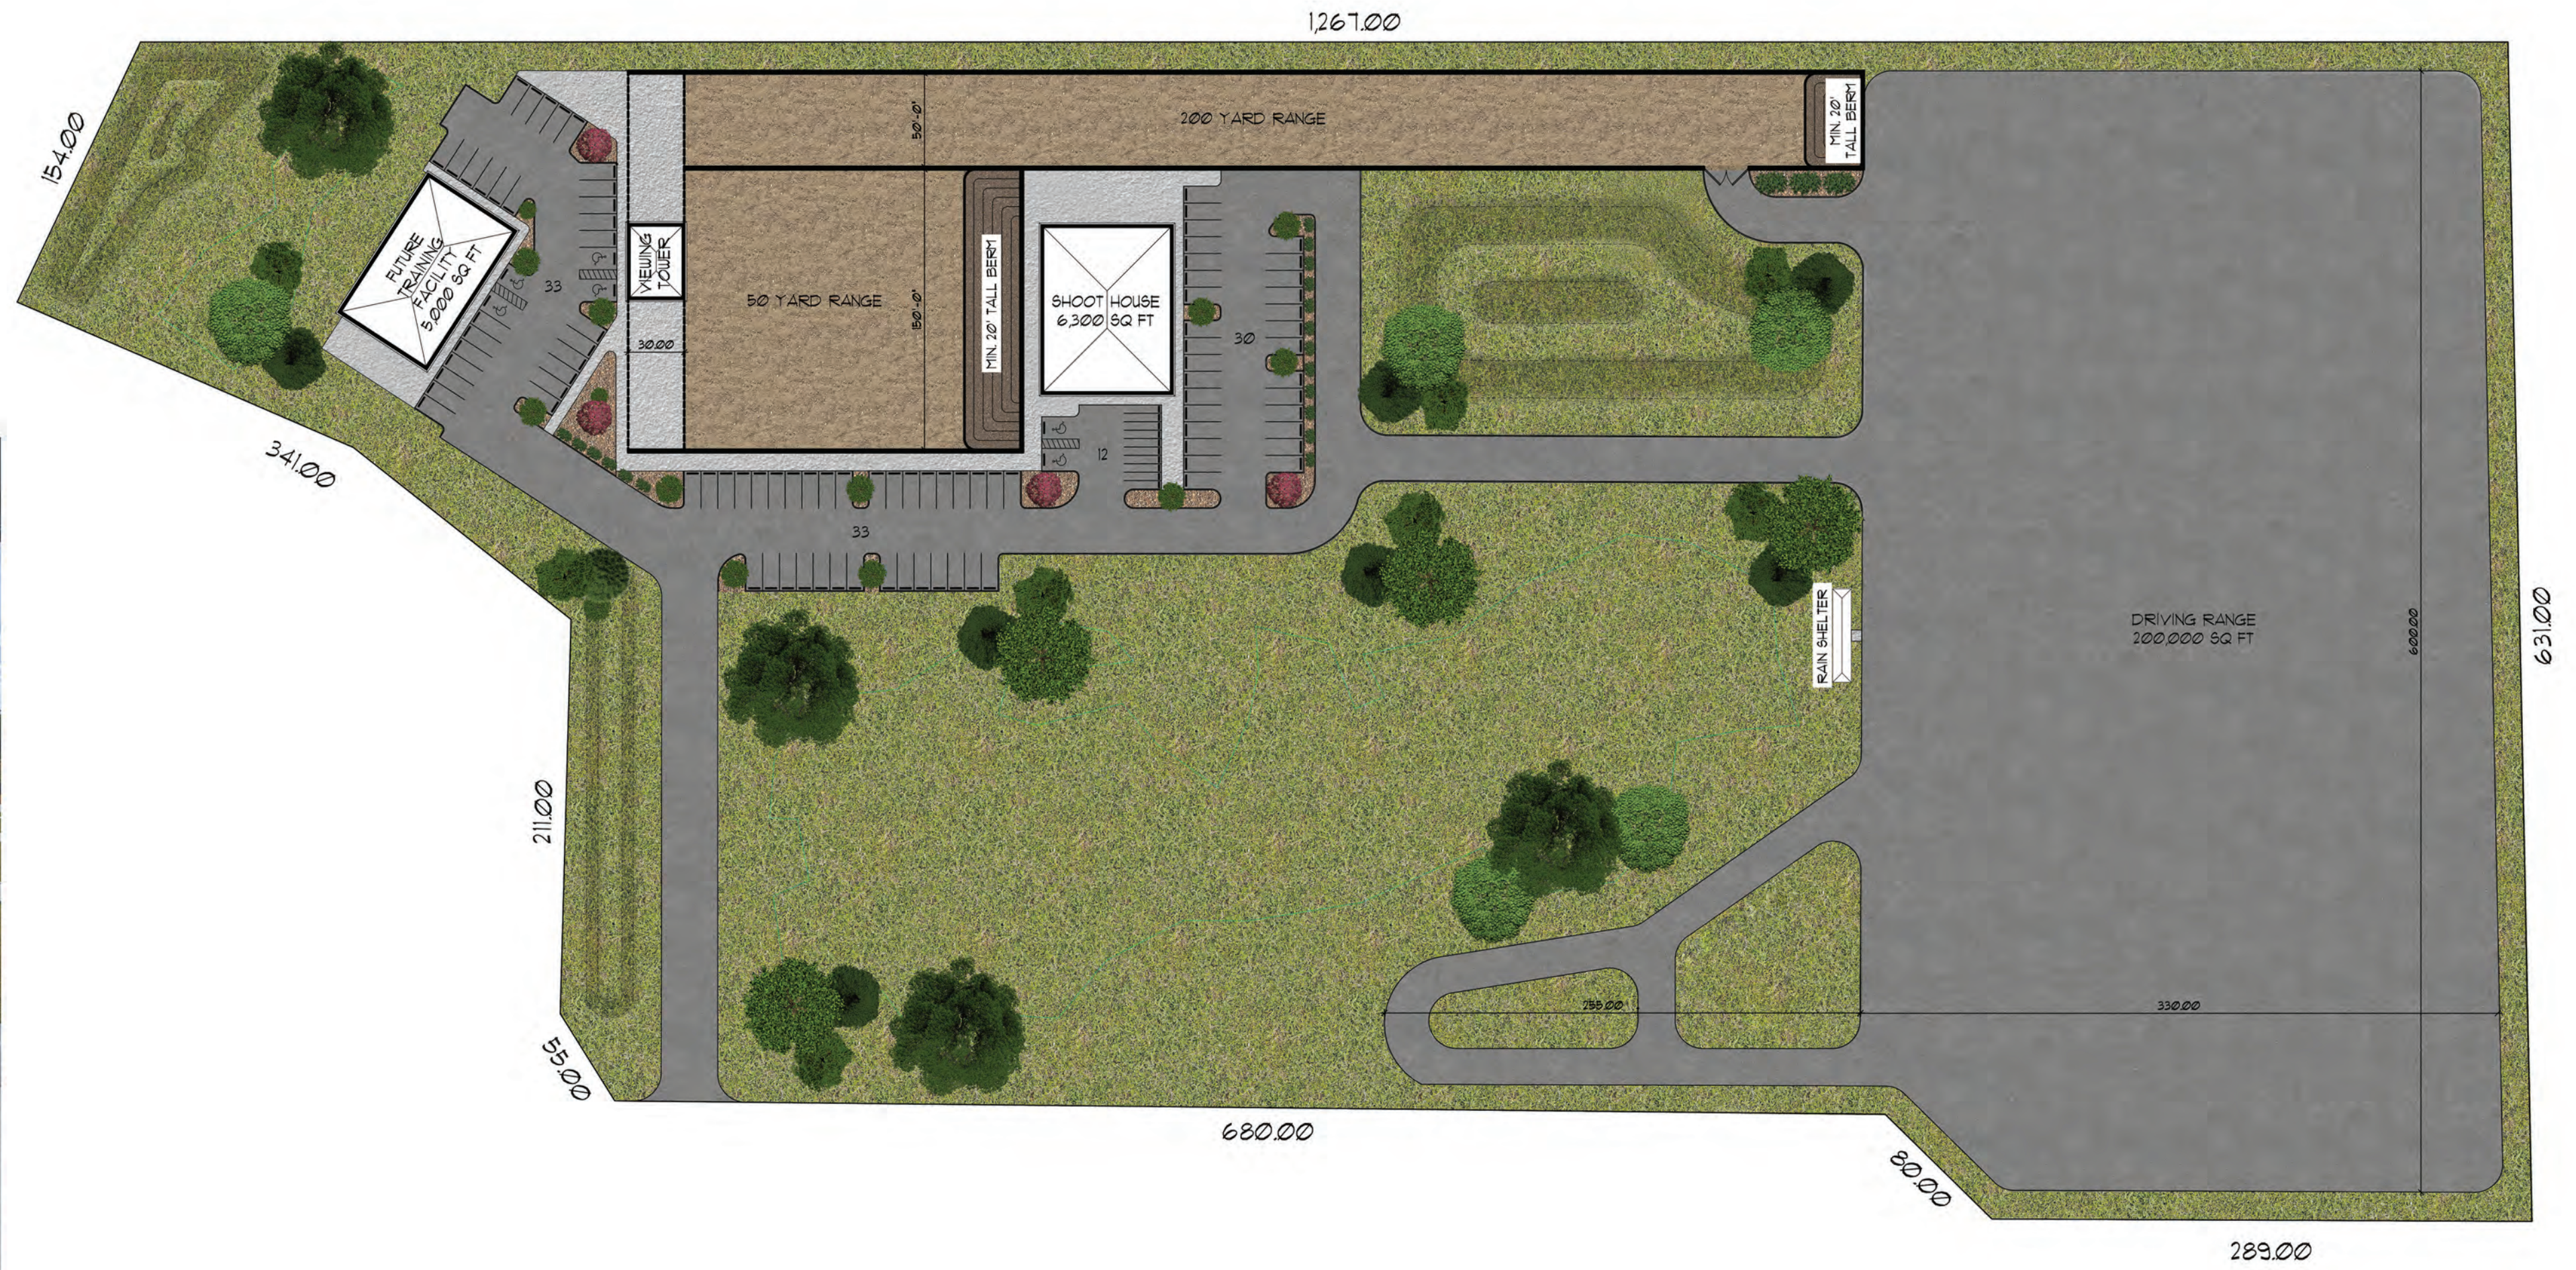


PRESENTATION

PROJECT # 221117

DATE: 11.18.2021

A MASTER SITE PLAN FOR:
**THE MULTI AGENCY
 REGIONAL TRAINING FACILITY**

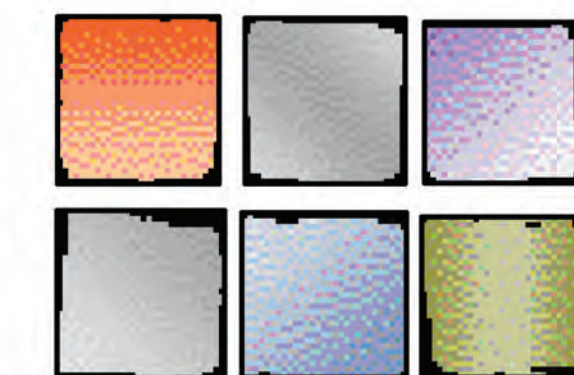

JPA

JOSEPH POZZIOLI ARCHITECT P.A.
 314 MOODY BLVD
 FLAGLER BEACH, FLORIDA 32136
 T: 386.439.5650 F: 386.439.5651
 AA 26003787 / AR 13178 / ID 4843
 COPYRIGHT 2021