


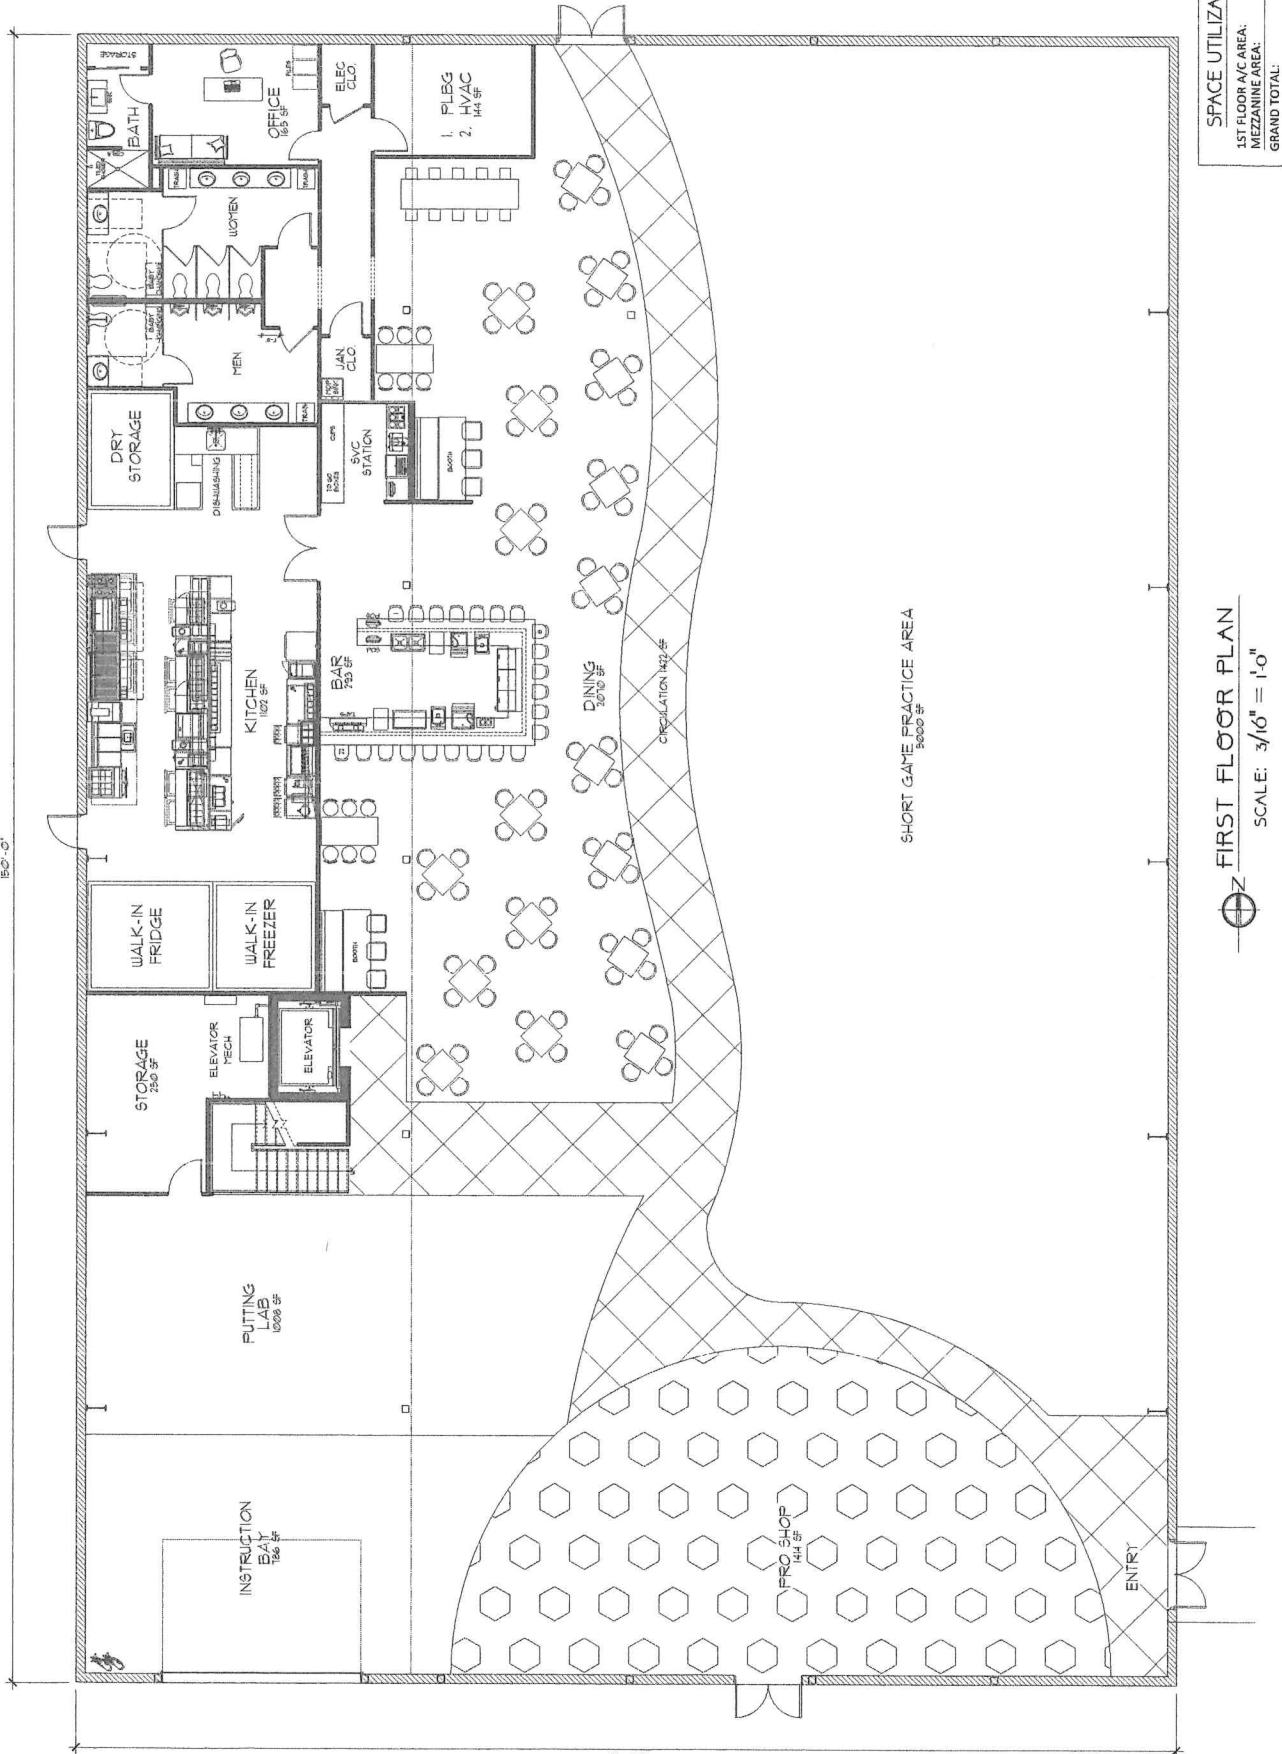

SPACE UTILIZATION

1ST FLOOR A/C AREA: 15,000 SF.

MEZZANINE AREA: 4,383 SF.

GRAND TOTAL: 19,383 SF.

FIRST FLOOR PLAN
 SCALE: 3/16" = 1'-0"




ATELIER
 DESIGN GROUP
 ARCHITECTS
 P.O. BOX 353717
 MIAMI, FL 33135
 305.503.5103
 COPYRIGHT © 2005

DAVID
 GRUSGOTT
 ARCHITECT
 ANA-CAROLIN
 LIC. AR00151
 LIC. 107026
 P.O. BOX 353717
 PALM BEACH, FL 33404

A NEW BUILDING FOR:
OCEAN PALM GOLF COURSE
 3600 S. CENTRAL AVE. FLAGLER BEACH, FL 32136
MEZZANINE FLOOR PLAN

DATE	5/7/05	3/28/02	MEZ-01A
REV	1	DATE	1/2/05
BY	DATE	1/2/05	REVIEW

A2

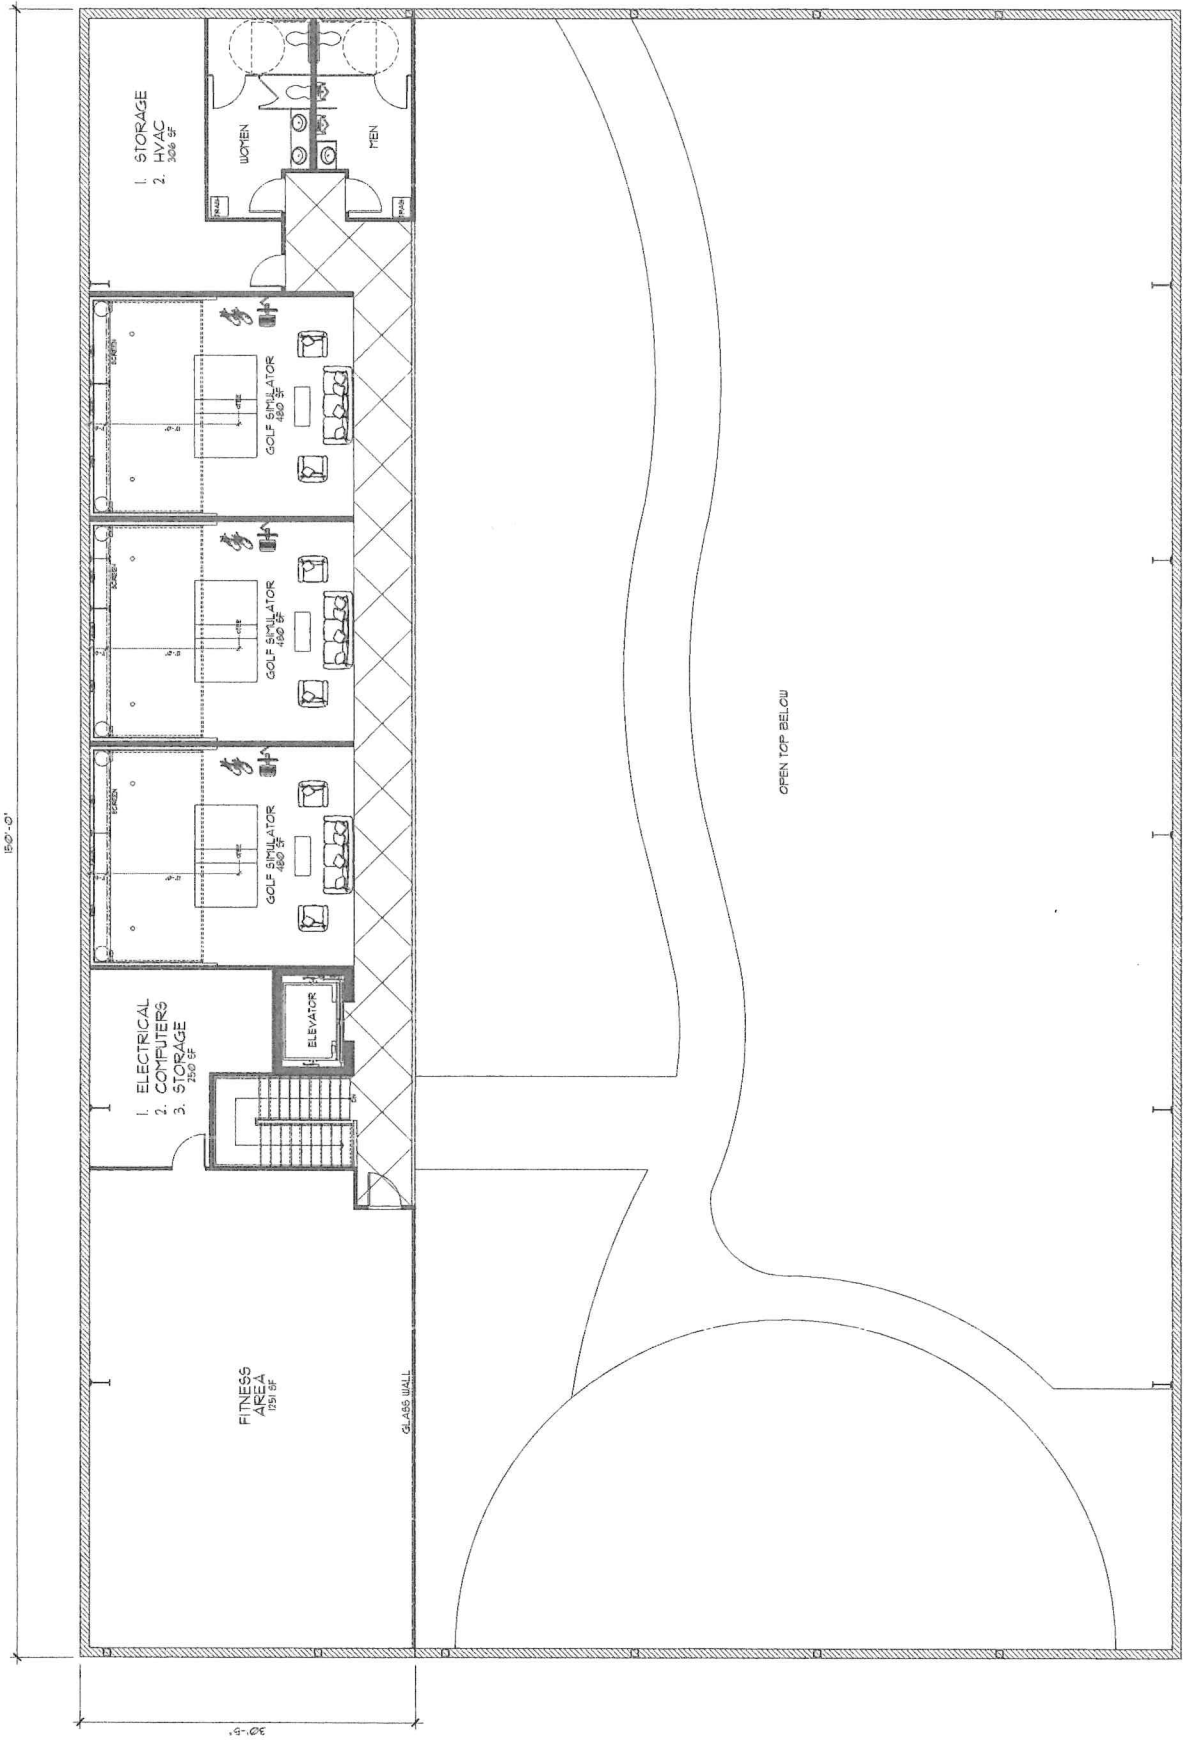

SPACE UTILIZATION

1ST FLOOR A/C AREA:	15,000 SF.
MEZZANINE AREA:	4,383 SF.
GRAND TOTAL:	19,383 SF.


MEZZANINE FLOOR PLAN
 SCALE: 3/16" = 1'-0"