




RIGHT ELEVATION PALM COAST PKWY EASTBOUND

FRONT ELEVATION FLORIDA PARK DR. SOUTH




REAR ELEVATION

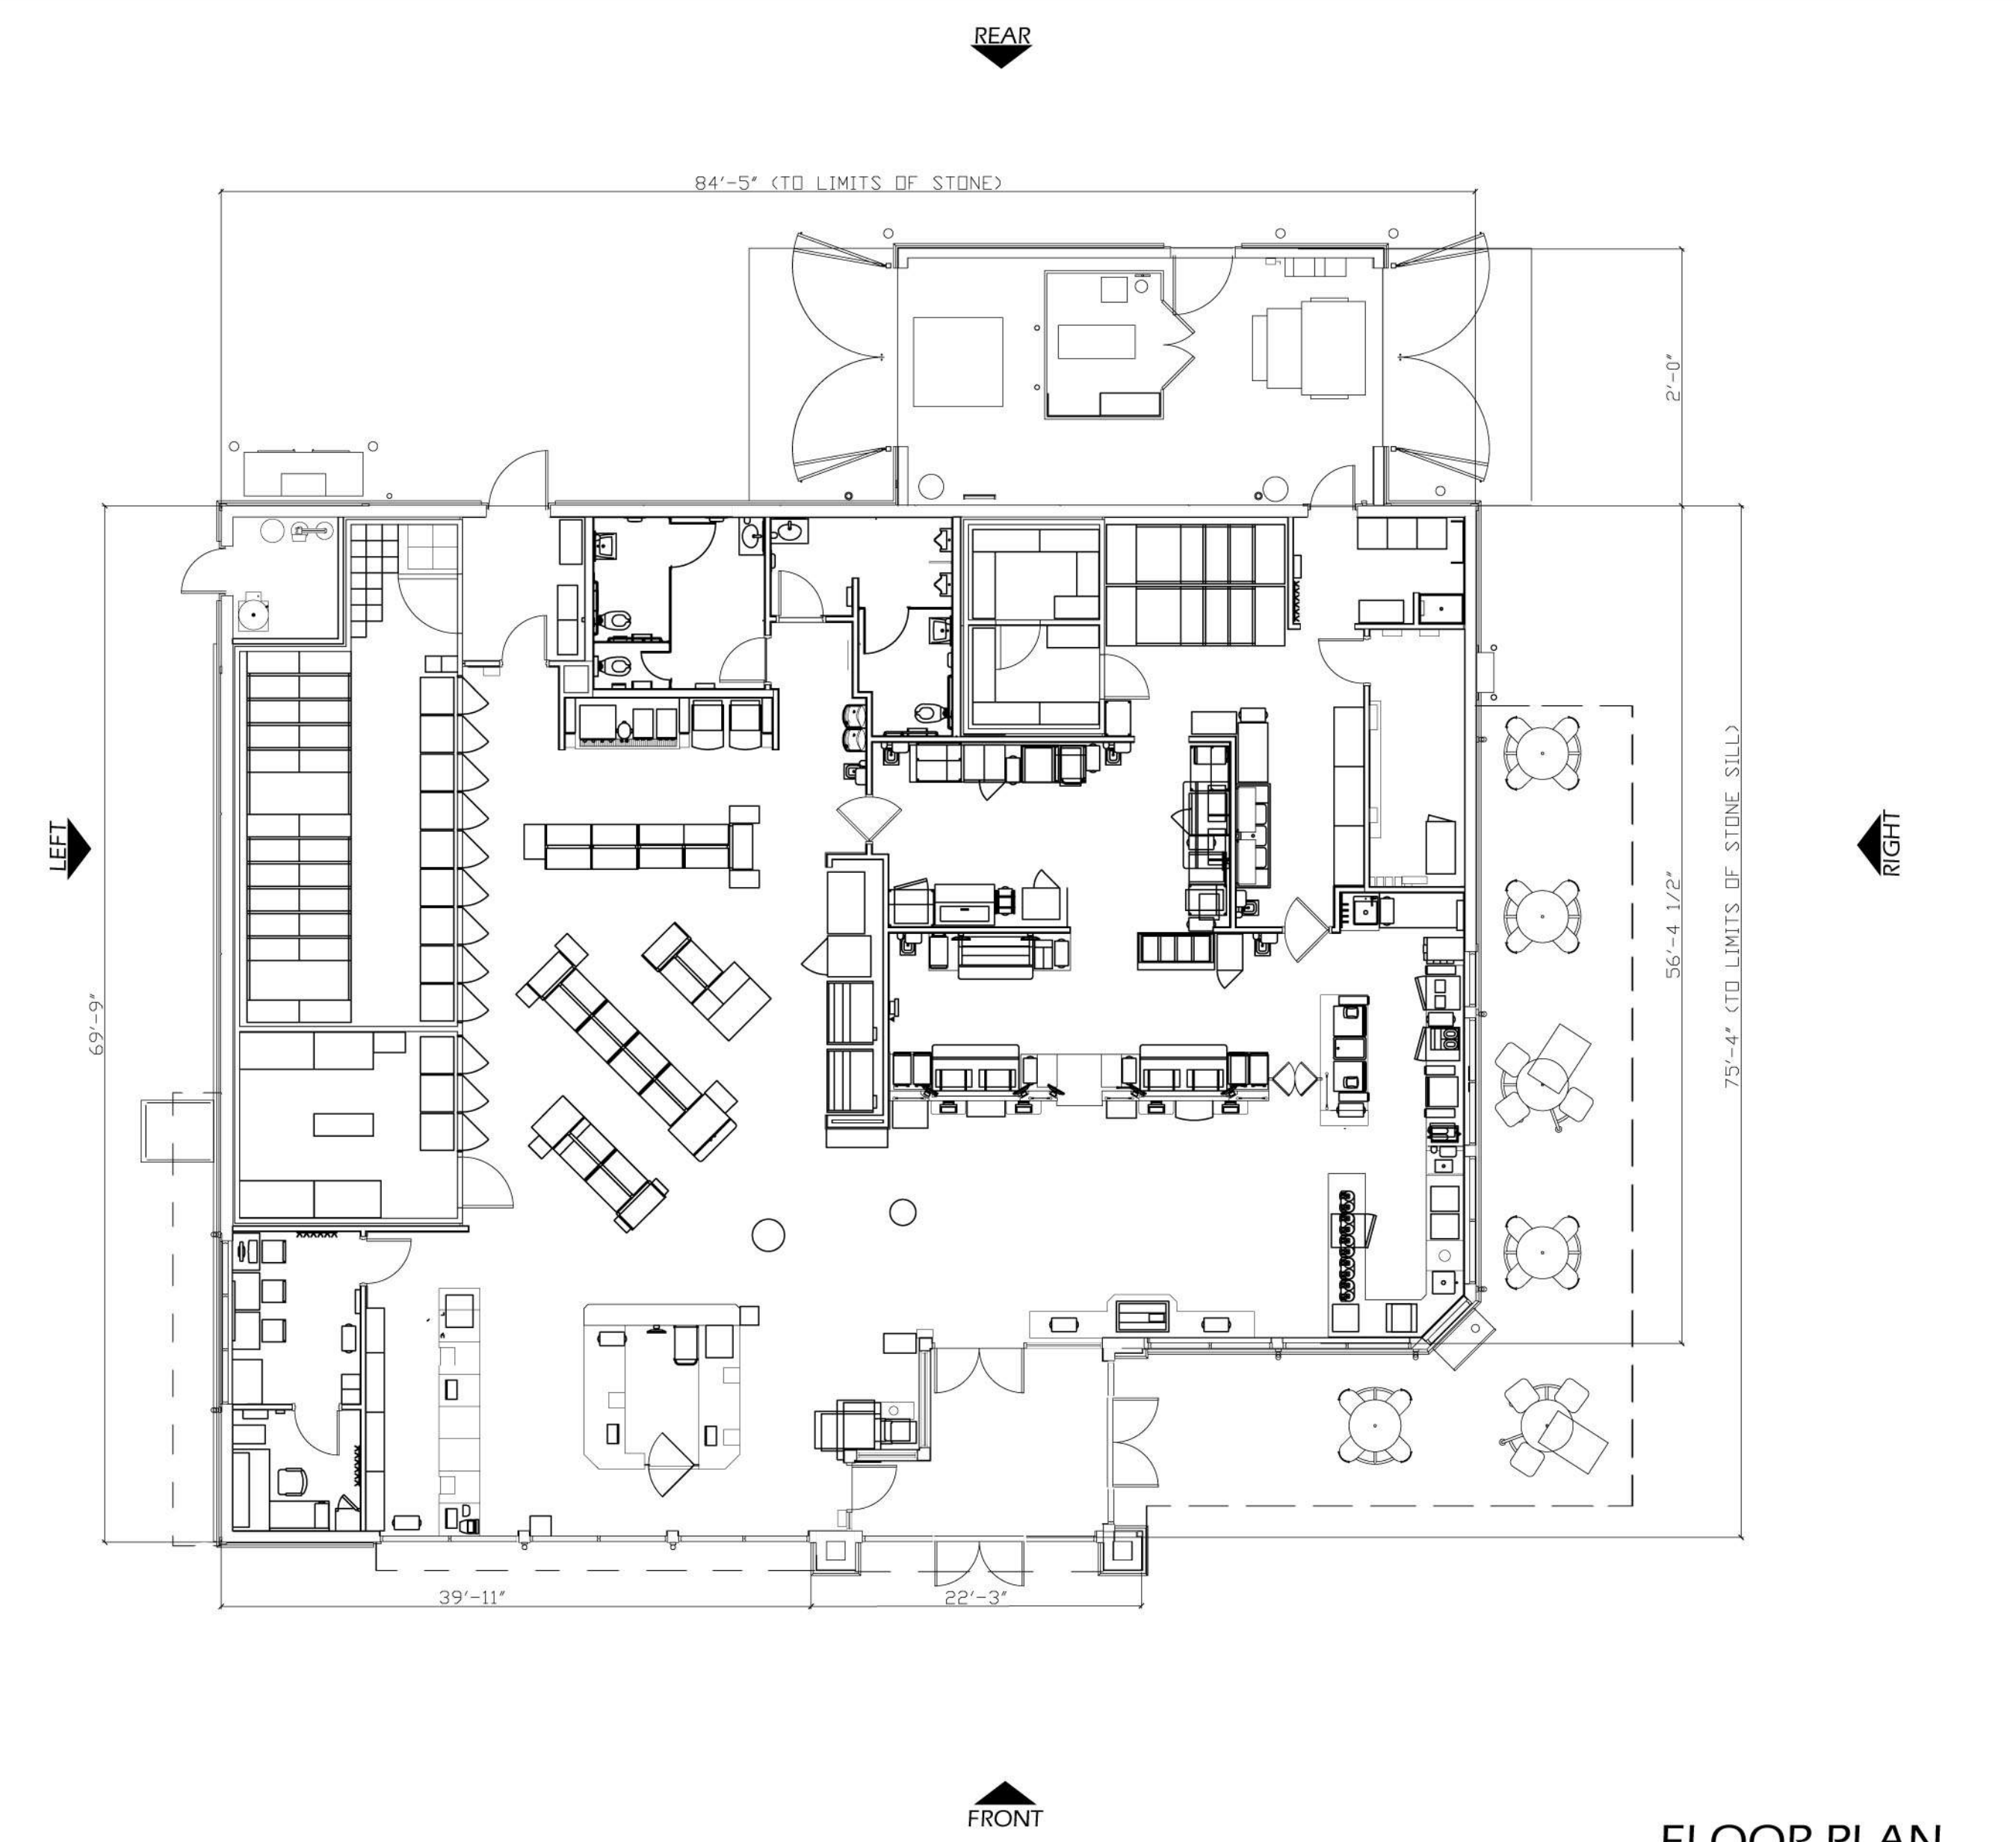

FLOOR PLAN

NOTE:
SIGNAGE IS SHOWN FOR REFERENCE ONLY
SEPARATE PERMIT REQUIRED

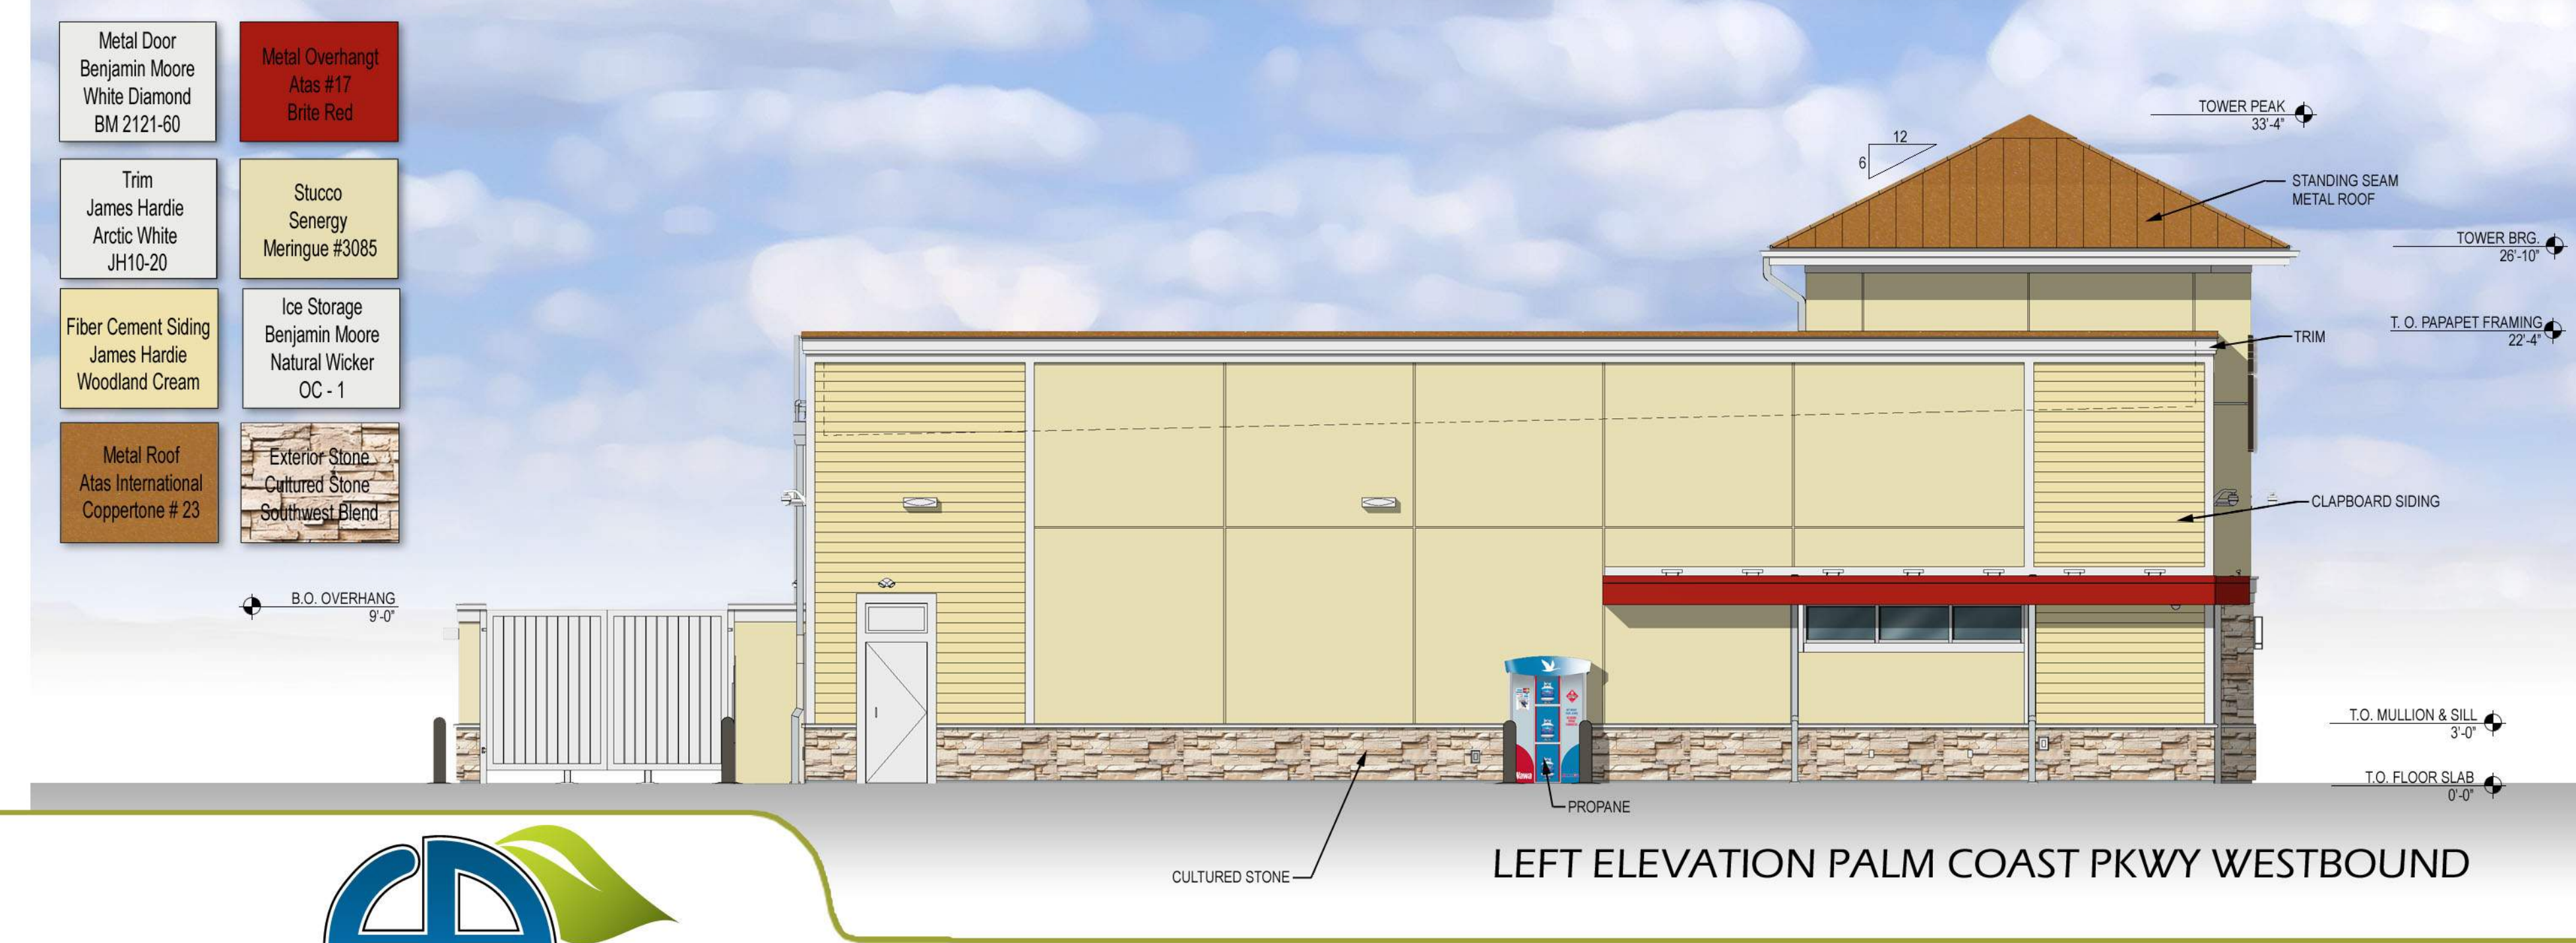

LEFT ELEVATION PALM COAST PKWY WESTBOUND

Metal Door Benjamin Moore White Diamond BM 2121-60	Metal Overhang Atas #17 Brite Red
Trim James Hardie Arctic White JH10-20	Stucco Senergy Meringue #3085
Fiber Cement Siding James Hardie Woodland Cream	Ice Storage Benjamin Moore Natural Wicker OC-1
Metal Roof Atas International Coppertone # 23	Exterior Stone Cultured Stone Southwest Blend



CANOPY SIDE ELEVATION



CANOPY END ELEVATION

Metal
Atas International
Bone White
26

Metal Roof
Atas International
Coppertone
23

Exterior Stone
Cultured Stone
Southwest Blend



CANOPY PERSPECTIVE VIEW

The Wawa fuel canopy is a registered service mark in the U.S. Patent and Trademark Office. The fuel canopy, as well as Wawa's brand names, slogans, logos, service marks, and other trademarks of Wawa's goods, services, and promotions belong exclusively to Wawa, Inc. and/or, Wild Goose Holding Co., Inc. and are protected from copying and simulation under national and international trademark and copyright laws and treaties throughout the world.



WAWA GAS CANOPY® - FL STACKED 8 - STORE #5425
 Palm Coast Pkwy & Florida Park Dr S Palm Coast, FL • C&P Project #2220142 • 03-08-2022