
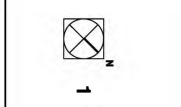
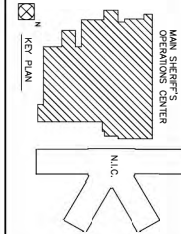


EXHIBIT "A"

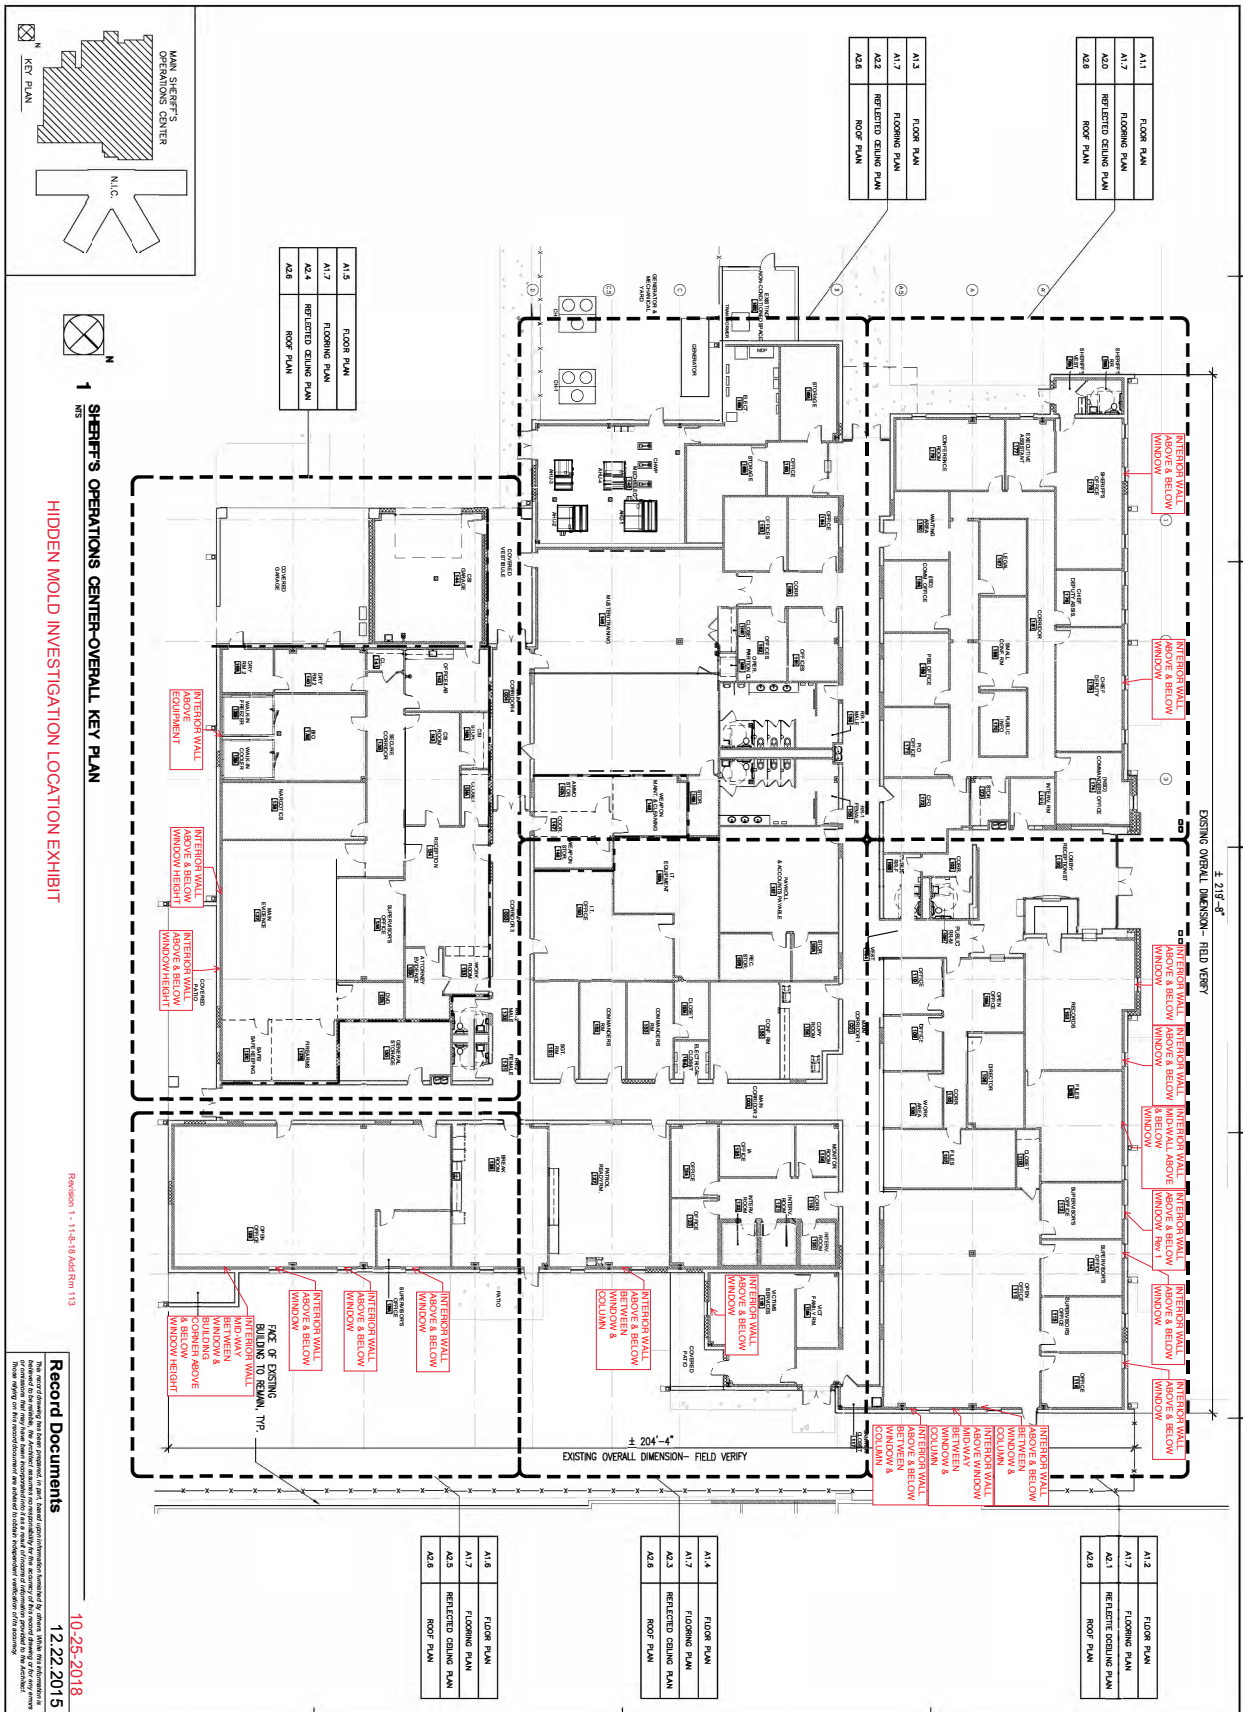

SHERIFF'S OPERATIONS CENTER-OVERALL KEY PLAN
HIDDEN MOLD INVESTIGATION LOCATION EXHIBIT

Revision 1 - 11-18-18 Add Rm 113

Record Documents
 10-25-2018
 12.22.2015

A1.0
 Overall key plan

iv
iv architects, inc.
 11114 W. STATE ROAD
 SUITE 100
 BOCA RATON, FL 33433
 (561) 992-2200
 www.ivarchitects.com

PROJECT ARCHITECT
CHRISTOPHER P. NOEL

UNDER NO. AHC-2008


NEW FLAGLER COUNTY SHERIFF'S OPERATIONS CENTER
 901 East Moody Boulevard Bunnell, Florida

