


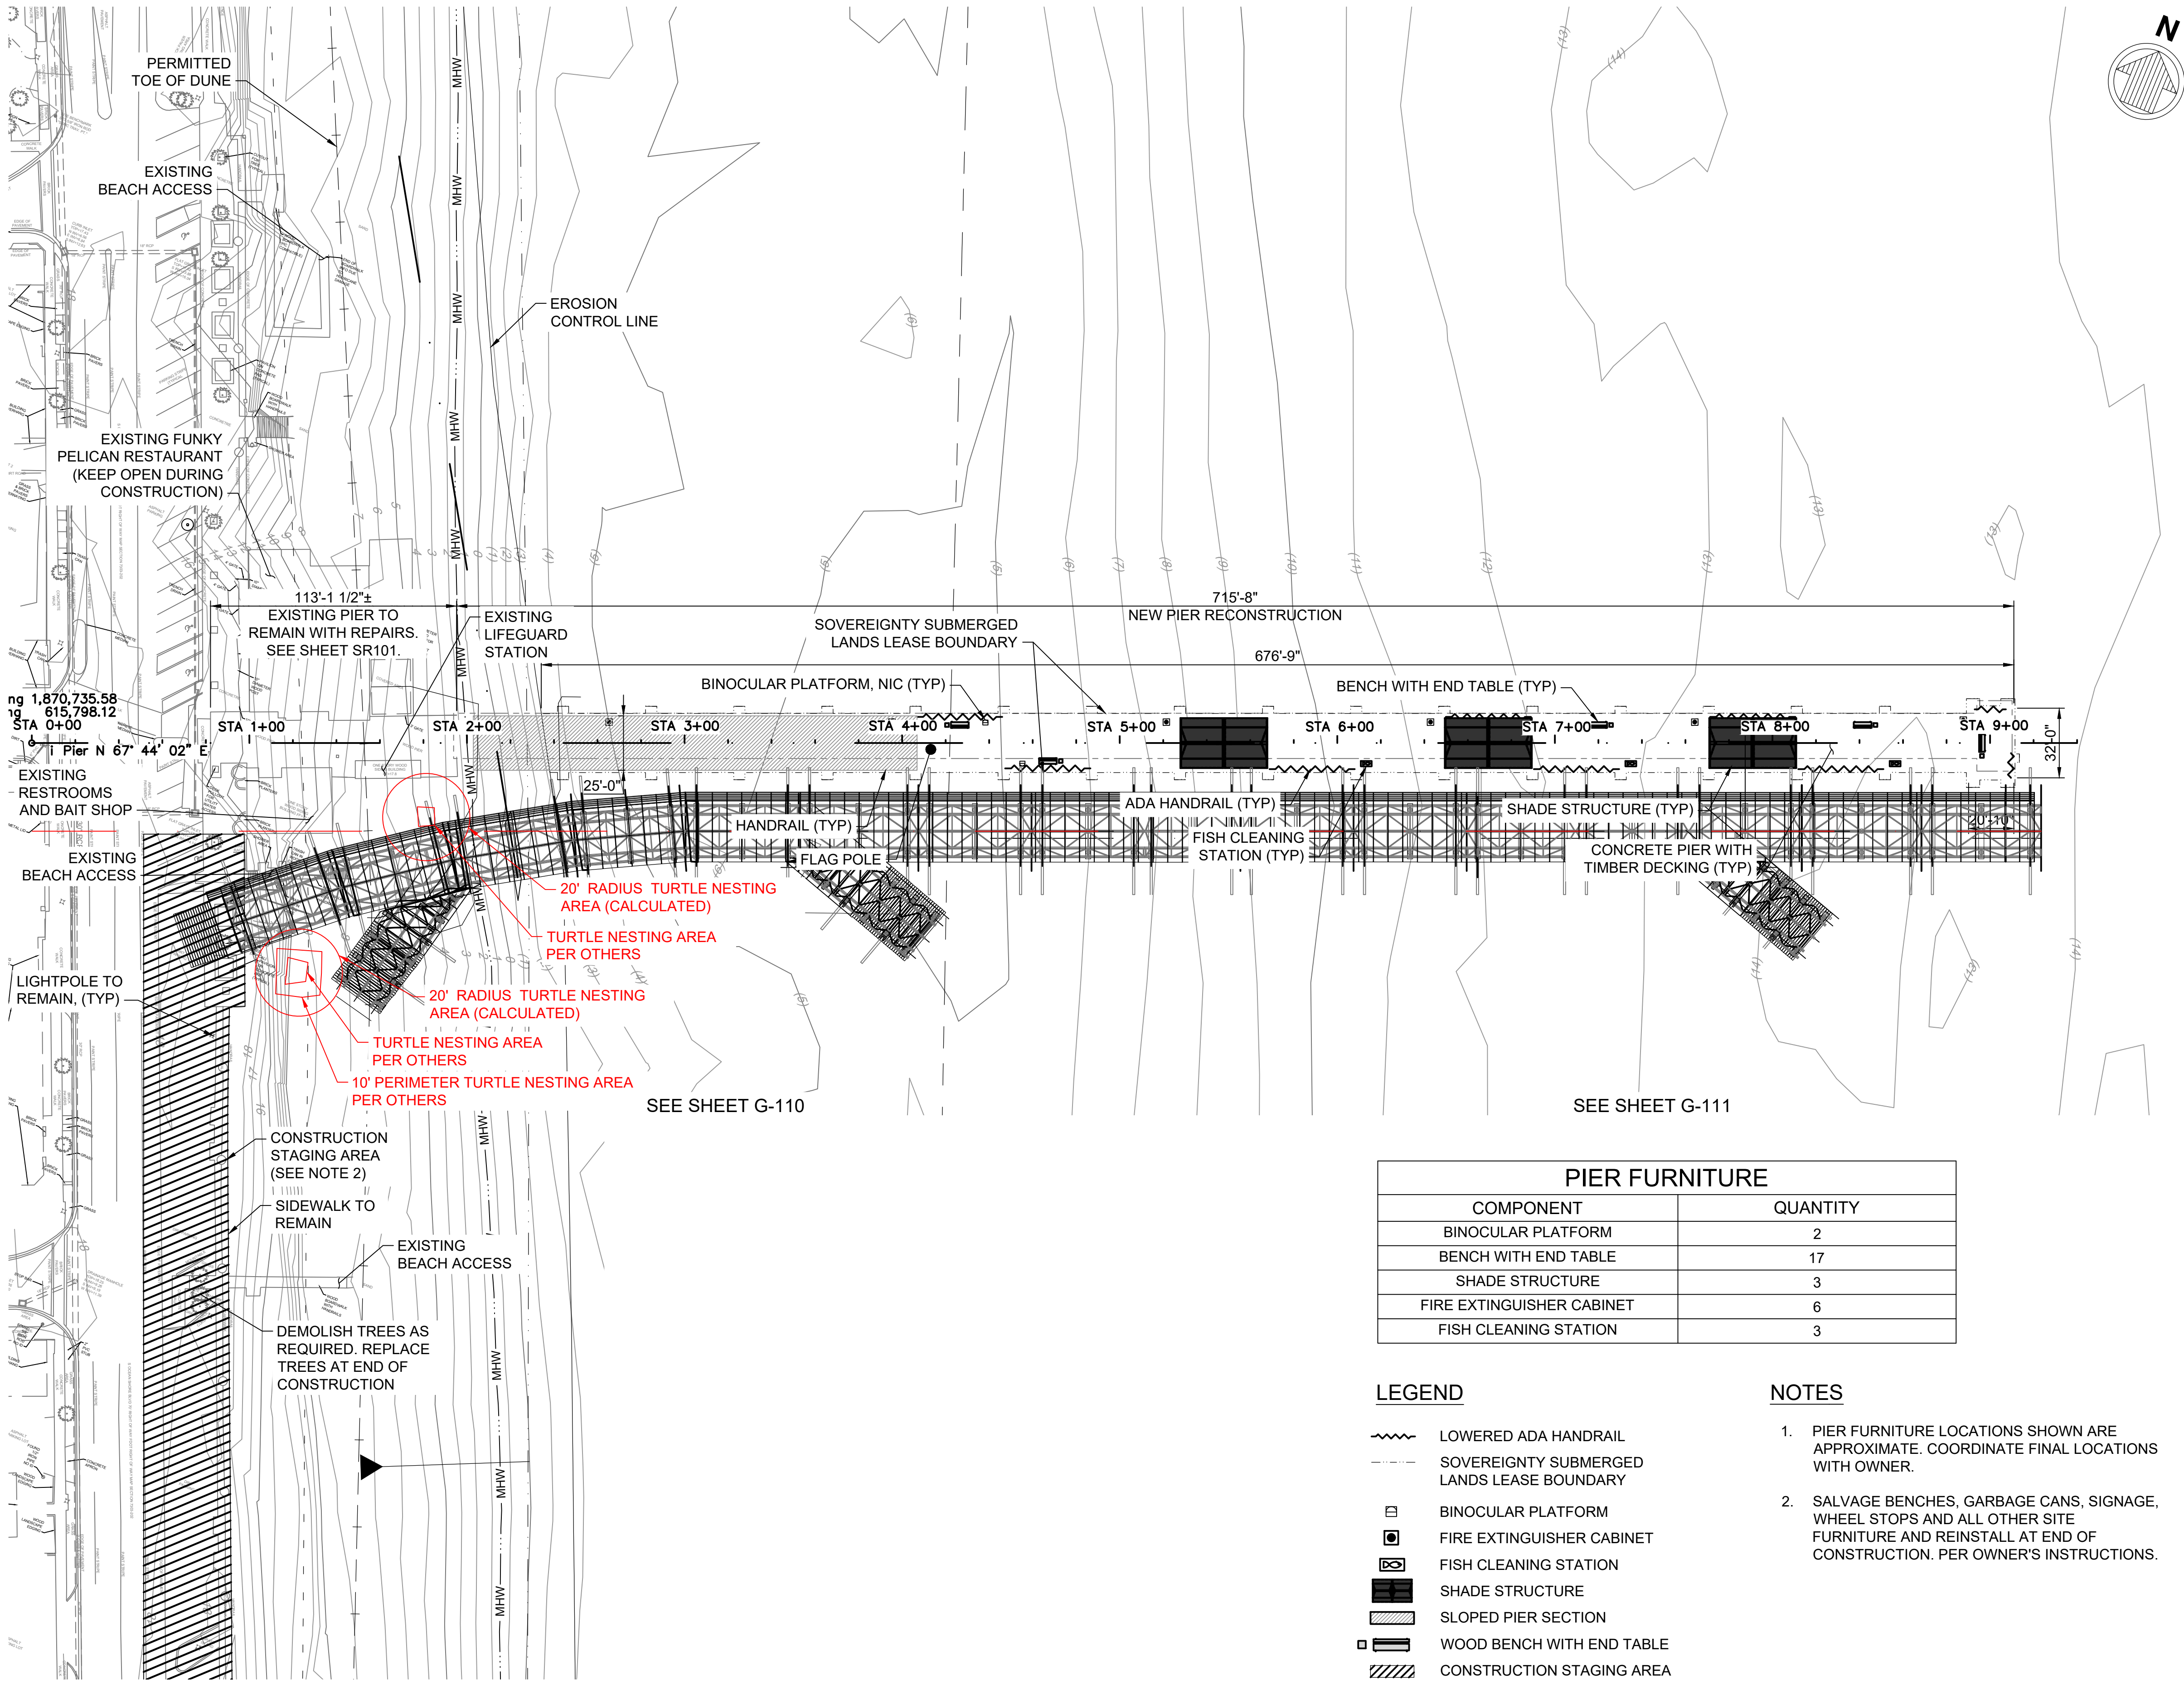


PIER FURNITURE	
COMPONENT	QUANTITY
BINOCULAR PLATFORM	2
BENCH WITH END TABLE	17
SHADE STRUCTURE	3
FIRE EXTINGUISHER CABINET	6
FISH CLEANING STATION	3

LEGEND

- LOWERED ADA HANDRAIL
- SOVEREIGNTY SUBMERGED LANDS LEASE BOUNDARY
- BINOCULAR PLATFORM
- FIRE EXTINGUISHER CABINET
- FISH CLEANING STATION
- SHADE STRUCTURE
- SLOPED PIER SECTION
- WOOD BENCH WITH END TABLE
- CONSTRUCTION STAGING AREA
- FLAG POLE

NOTES

- PIER FURNITURE LOCATIONS SHOWN ARE APPROXIMATE. COORDINATE FINAL LOCATIONS WITH OWNER.
- SALVAGE BENCHES, GARBAGE CANS, SIGNAGE, WHEEL STOPS AND ALL OTHER SITE FURNITURE AND REINSTALL AT END OF CONSTRUCTION. PER OWNER'S INSTRUCTIONS.

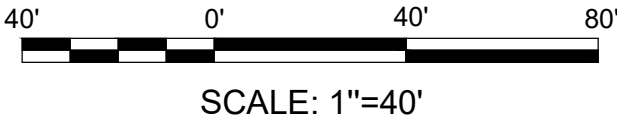

THIS DRAWING IS THE PROPERTY OF
UPHAM, INC. ANY USE OR
REPRODUCTION IN WHOLE OR PART IS
PROHIBITED WITHOUT THE EXPRESSED
WRITTEN CONSENT OF UPHAM INC.
COPYRIGHT 2025 ALL RIGHTS RESERVED

THIS MAP IS INTENDED TO BE DISPLAYED AT A SCALE OF 1" = 40' OR SMALLER.
ANY USE OF THIS FILE AT A SCALE LARGER THAN STATED SHALL BE AT THE USER'S OWN RISK.

EXHIBIT
MAP

TYPE OF SURVEY:
TURTLE NEST EXHIBIT

MAP SUBJECT:
FLAGLER PEIR

ADDRESS:
105 S 2ND STREET
FLAGLER BEACH, FLORIDA

LOCATION No: 12-31-12
PROJECT No: 250604
FIELD WORK BY: RKH
DATE: 07/28/2025
OFFICE WORK BY: JAE
DATE: 07/29/2025
FIELD BOOK & PG: ## - ##
SCALE: 1" = 40'
SHEET NUMBER: